



General Notes

- 1) Contractor shall submit the bathroom accessories and specifications for approval.
- 2) All measurements to be adjusted on site
- 3) Contractor shall submit the reception counter accessories and specifications for approval.

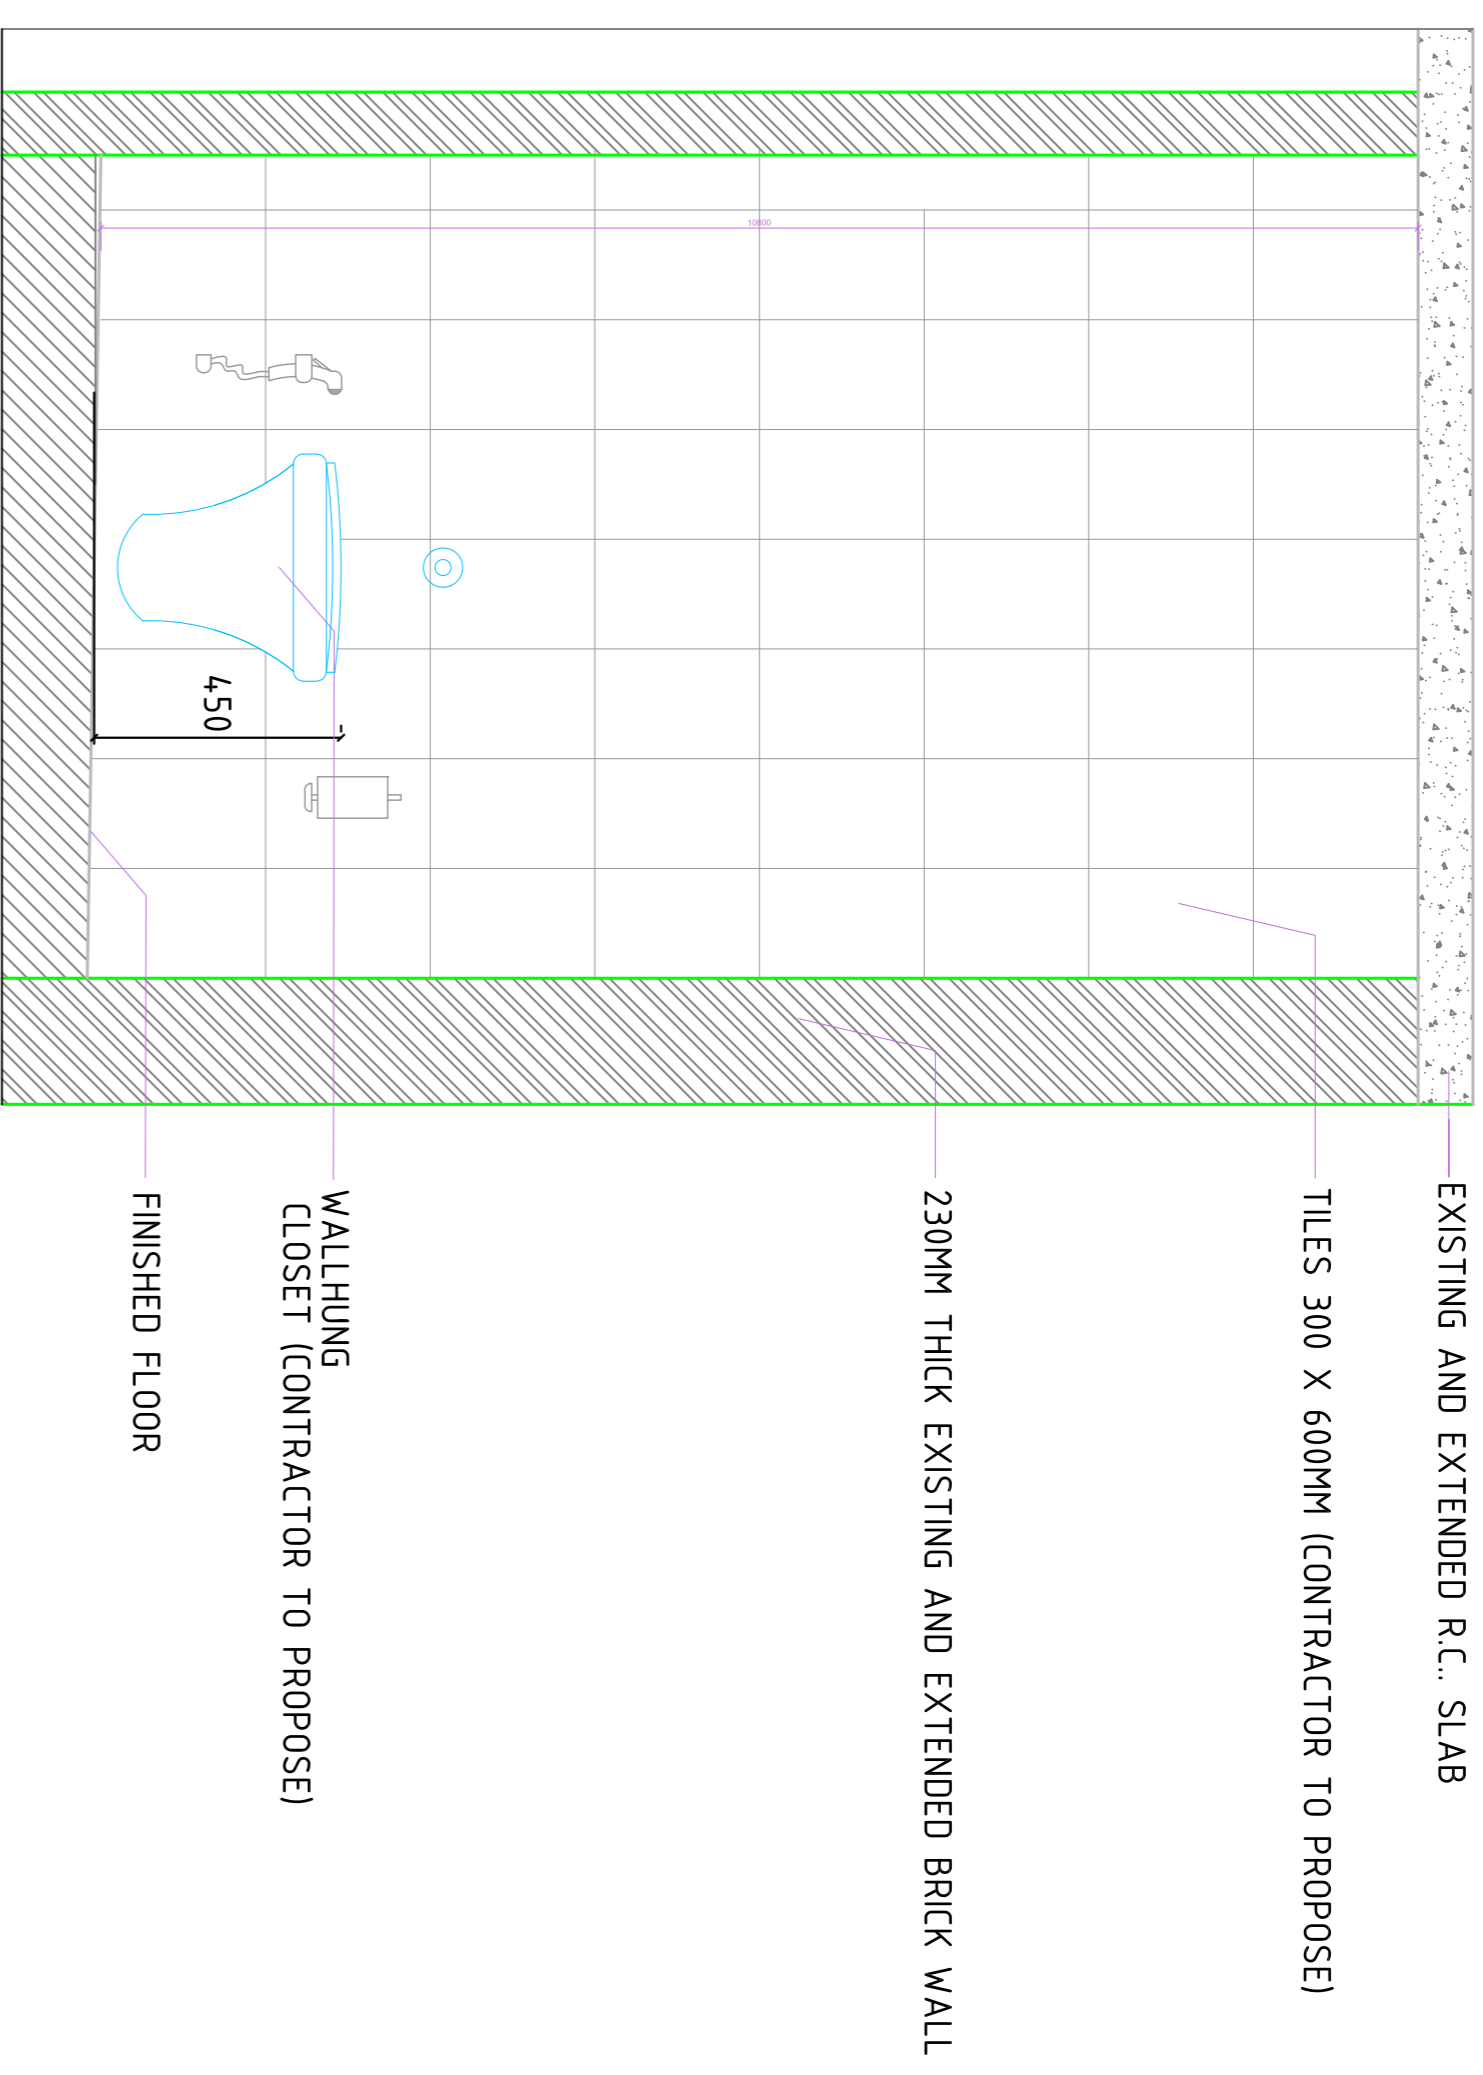


SECTION B-B'

Scale : As Shown

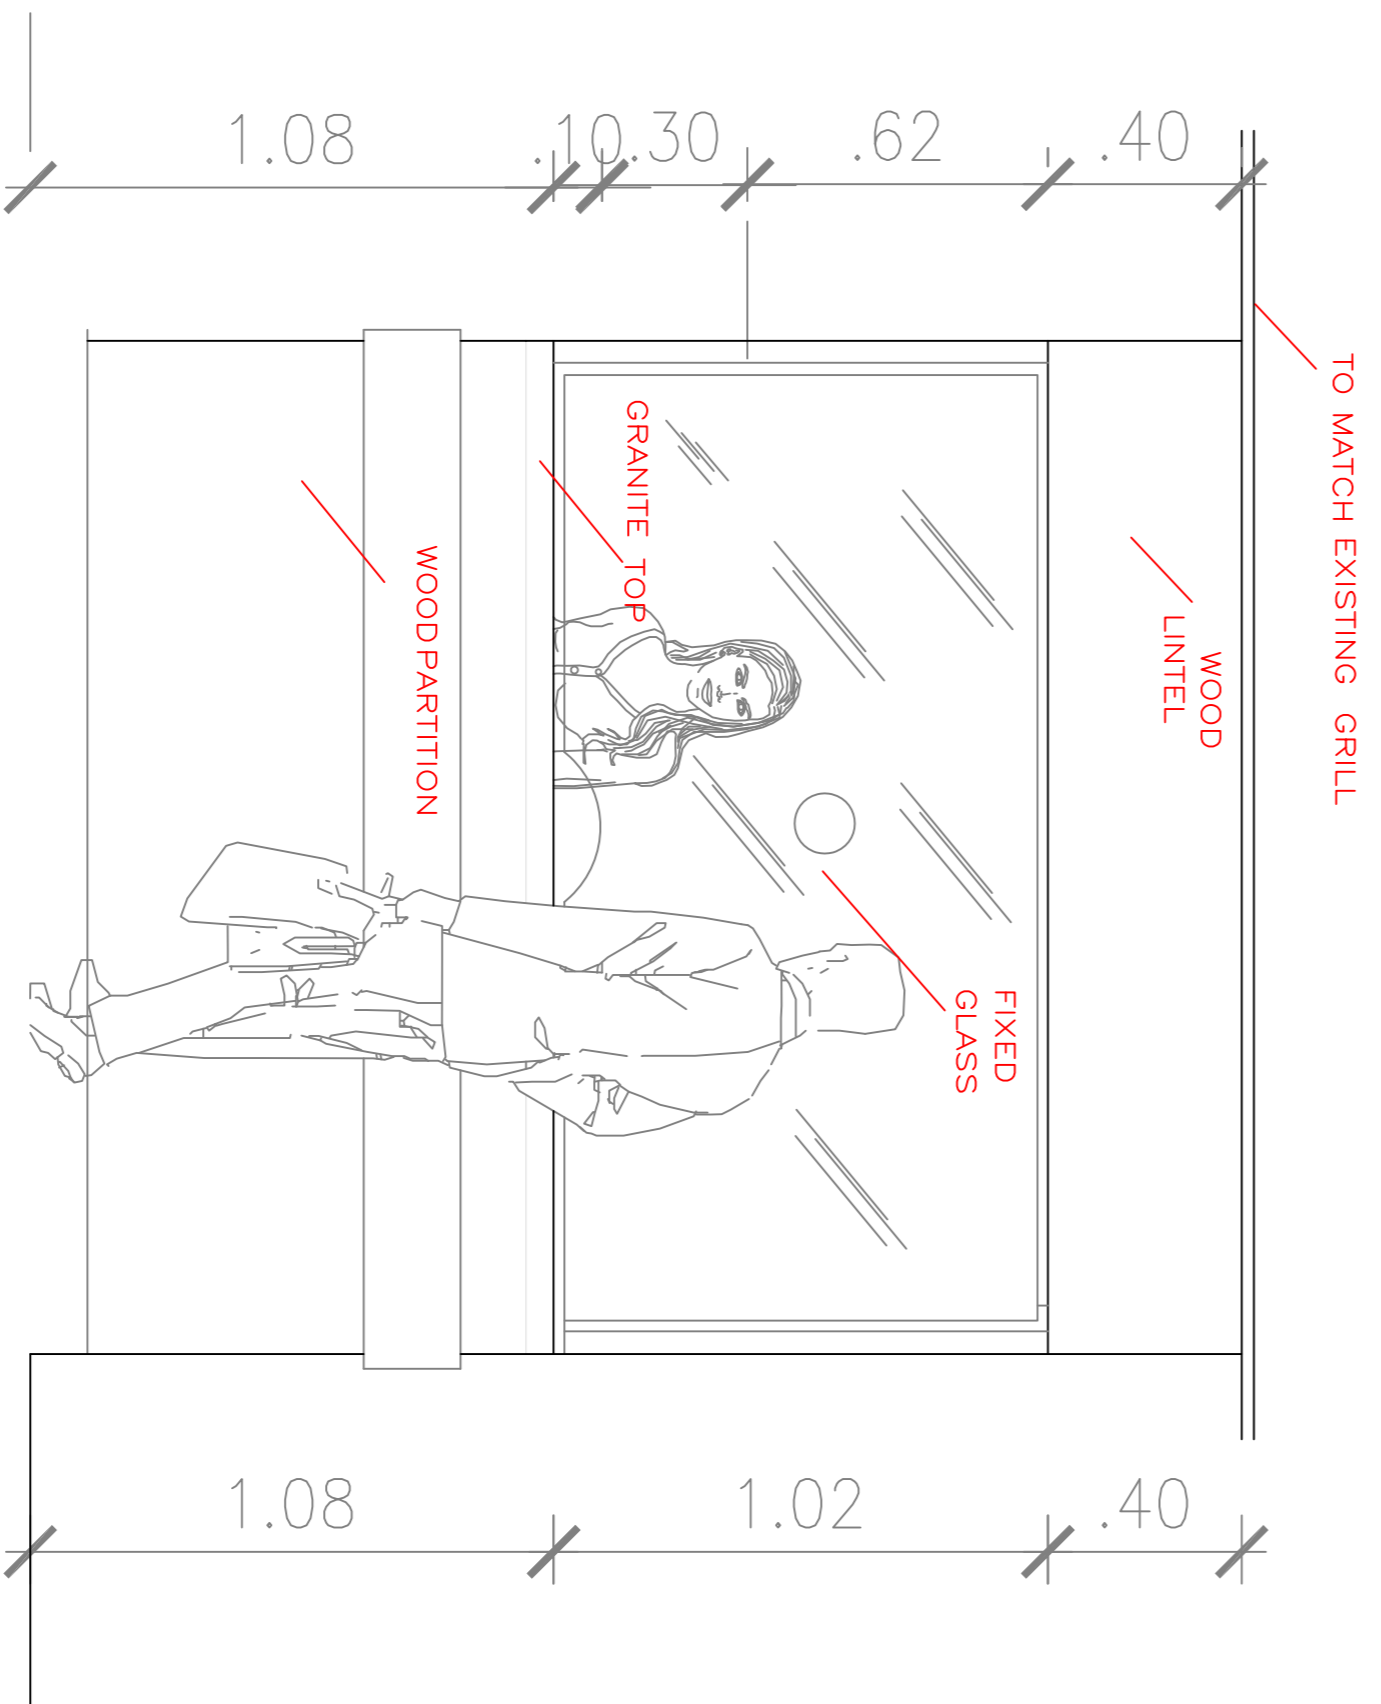

RECEPTION COUNTER

Scale : As Shown

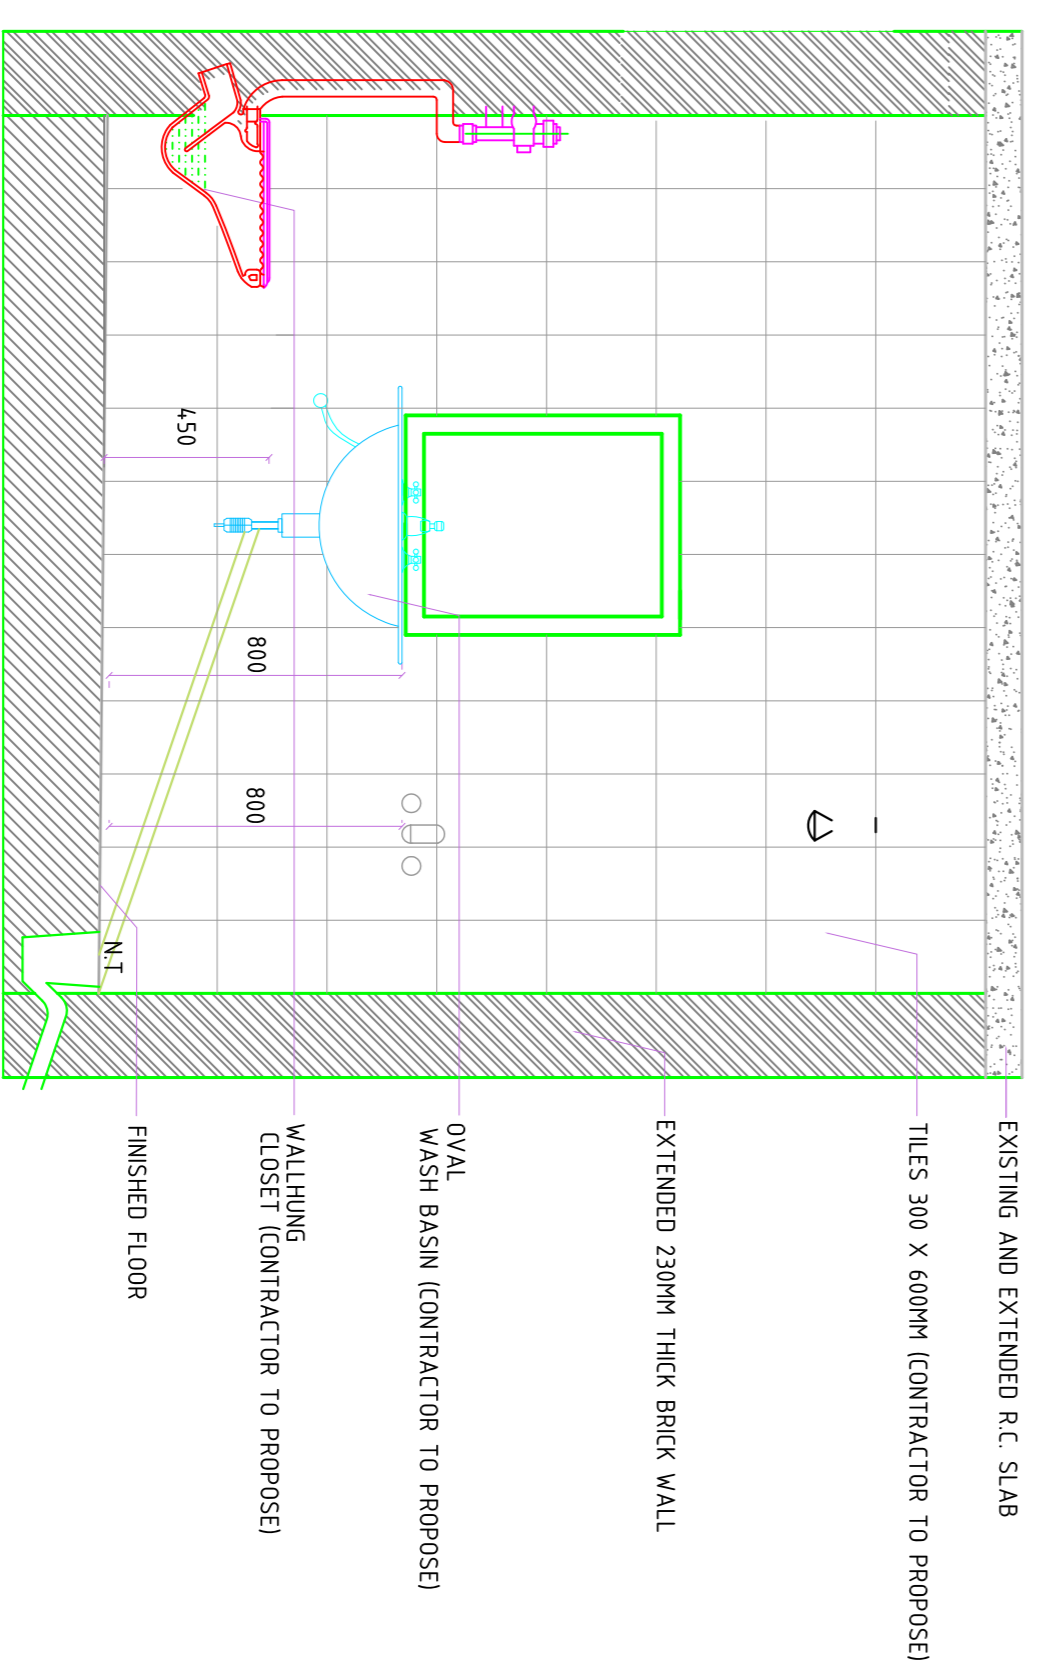

SECTION A-A'

Scale : As Shown

No.	Revision/Issue	Date
1.	First Draft	29.5.17

FIRM NAME AND ADDRESS

KORSENT MALAYIA TANJUNG MAUJIB
NO. 9, JALAN ZAKA, TAMAN LEMBAYU
59000, KUALA LUMPUR FEDERAL
TERANG

PROJECT NAME AND ADDRESS

KERA-KERA MENJANTAN
MELAKA TANJUNG MAUJIB
MELAKA TANJUNG MAUJIB
BERHAD

DESIGNED BY:

MUHD AZHIE BIN HJ. ABD MUKLIS

DATE: 29/05/2017

SCALE: AS SHOWN

DESCRIPTION:

RECEPTION COUNTER AND
SECTION A-A' AND SECTION B-B'